


LOT PLAN
OF
SECTION 2

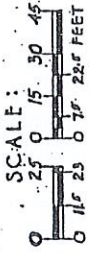


LOT 2 BL 9
MCKEAN

LOT 2 BL 15
GUTSCH

LOT 1 BL 21
BELANKE

LOT 2 BL 27
LOCKE

LOT 2 BL 33
LUBCK

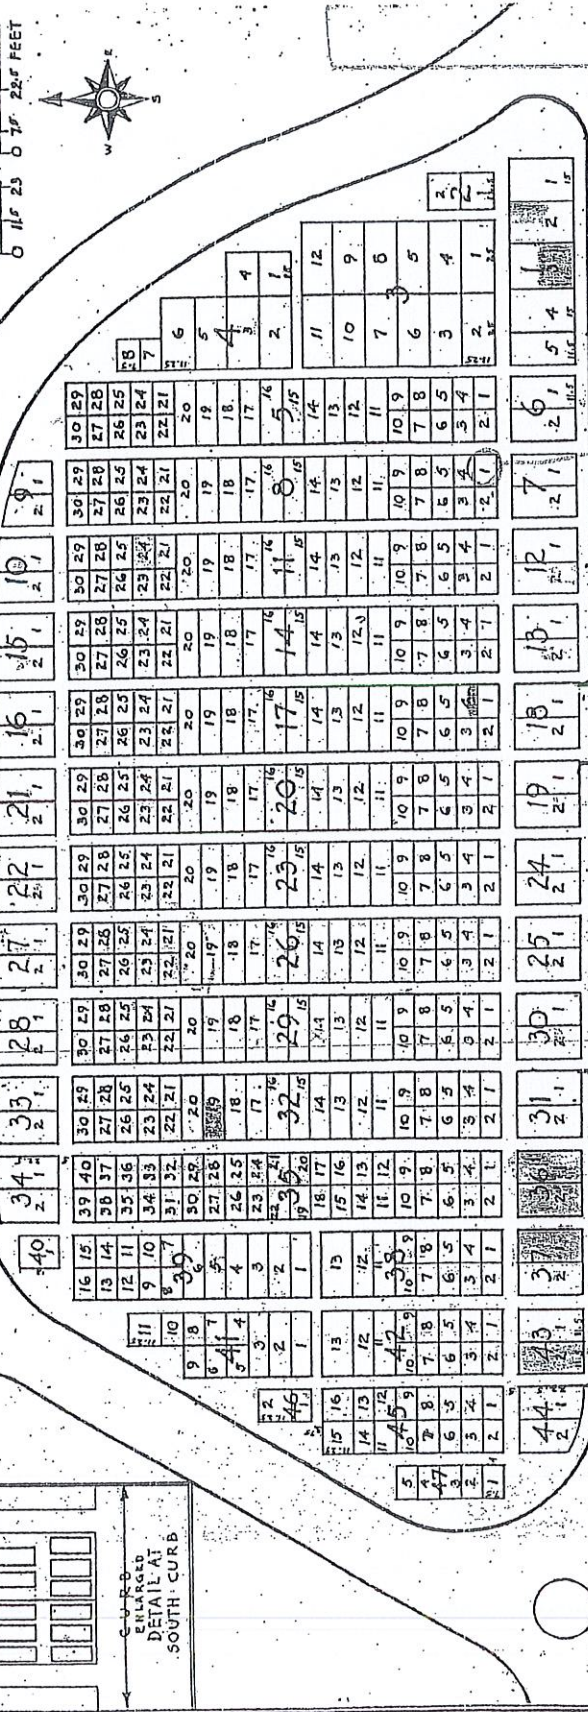

BRUSS
DREBE
GRAY
GRIKKE
KATZMAN
KAPLAN
KAPLAN
LIBERTY
LUBCK
MILLER

SECTION OF GRACELAND CEMETERY.

EVERY LOT IS A "MONUMENT LOT" IN THE NEW MODIFIED LAW.

SPECIAL MONUMENT RESTRICTION FOR STANDARD TWO- OR THREE-GRAVE LOTS in this section: Any upright monument to be erected in this lot shall be a "one-piece," "straight face" tablet, eight inches thick, with finished surfaces on all sides, and subject to the Graceland rules." (face area limits: 2-grave lot 4.5 sq. feet; 3-grave 6.5

PLANTING PLAN: THIS SECTION EMBODIES A NEW LANDSCAPE IDEA; EACH monument facing its aisle without competition from other stones, creating a wide greensward area between memorial rows. To preserve this plan, suitable plants may be ordered for the head end only, near the monument, the rest of the grave to remain sodded.

